



Legend

Drain Features

- Outfalls (Dia. included)
- Catch Basin Type I
- Catch Basin Type II
- Vault (Access)
- CB Other

- Pipe In
- Pipe Out
- Overflow
- Detention Pond (pt)
- Ditch
- Bioswale
- Other Feature

Detention Ponds

Dual Function

Drainage Network

Arrows indicate flow direction in network

Pipe Diameter 12 & Under

Pipe Diameter 13 -21

Pipe Diameter 24-30

Pipe Diameter 35 & greater

Undetermined Pipe Diameter

Open Channel System

Streams

Base Map Features


Parcels

Parks/Public


20' Contours

Railroad

This inventory includes primarily the City maintained and public components of the stormwater system. Private facilities and plans are included wherever possible.

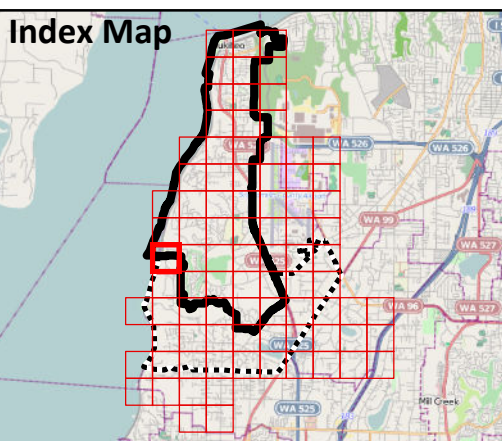

MAP DATE: 6/27/2013

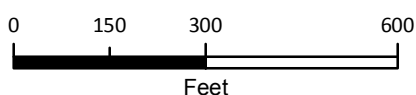

Data Source(s): Mukilteo-GIS(R)
Author: M.JL
Map Version: Version 3.0




Data Source: ESA, 2013; Snohomish County, 2010; Mukilteo, 2012; WSDOT, 2007; BING Air Photo, 2012.

The City of Mukilteo disclaims any warranty of merchantability or warranty of fitness of this map for any particular purpose, either expressed or implied. No representation or warranty is made concerning the accuracy, completeness, or quality of data depicted on this map. Any user of this map assumes all responsibility for the use thereof, and further agrees to hold the City of Mukilteo harmless from and against any damages, loss or liability arising from any use of this map.

For More Information Contact:
City of Mukilteo Planning Department
11930 Cyrus Way
Mukilteo, WA, 98275

PHONE: (425) 263-8042
FAX: (425) 212-2068

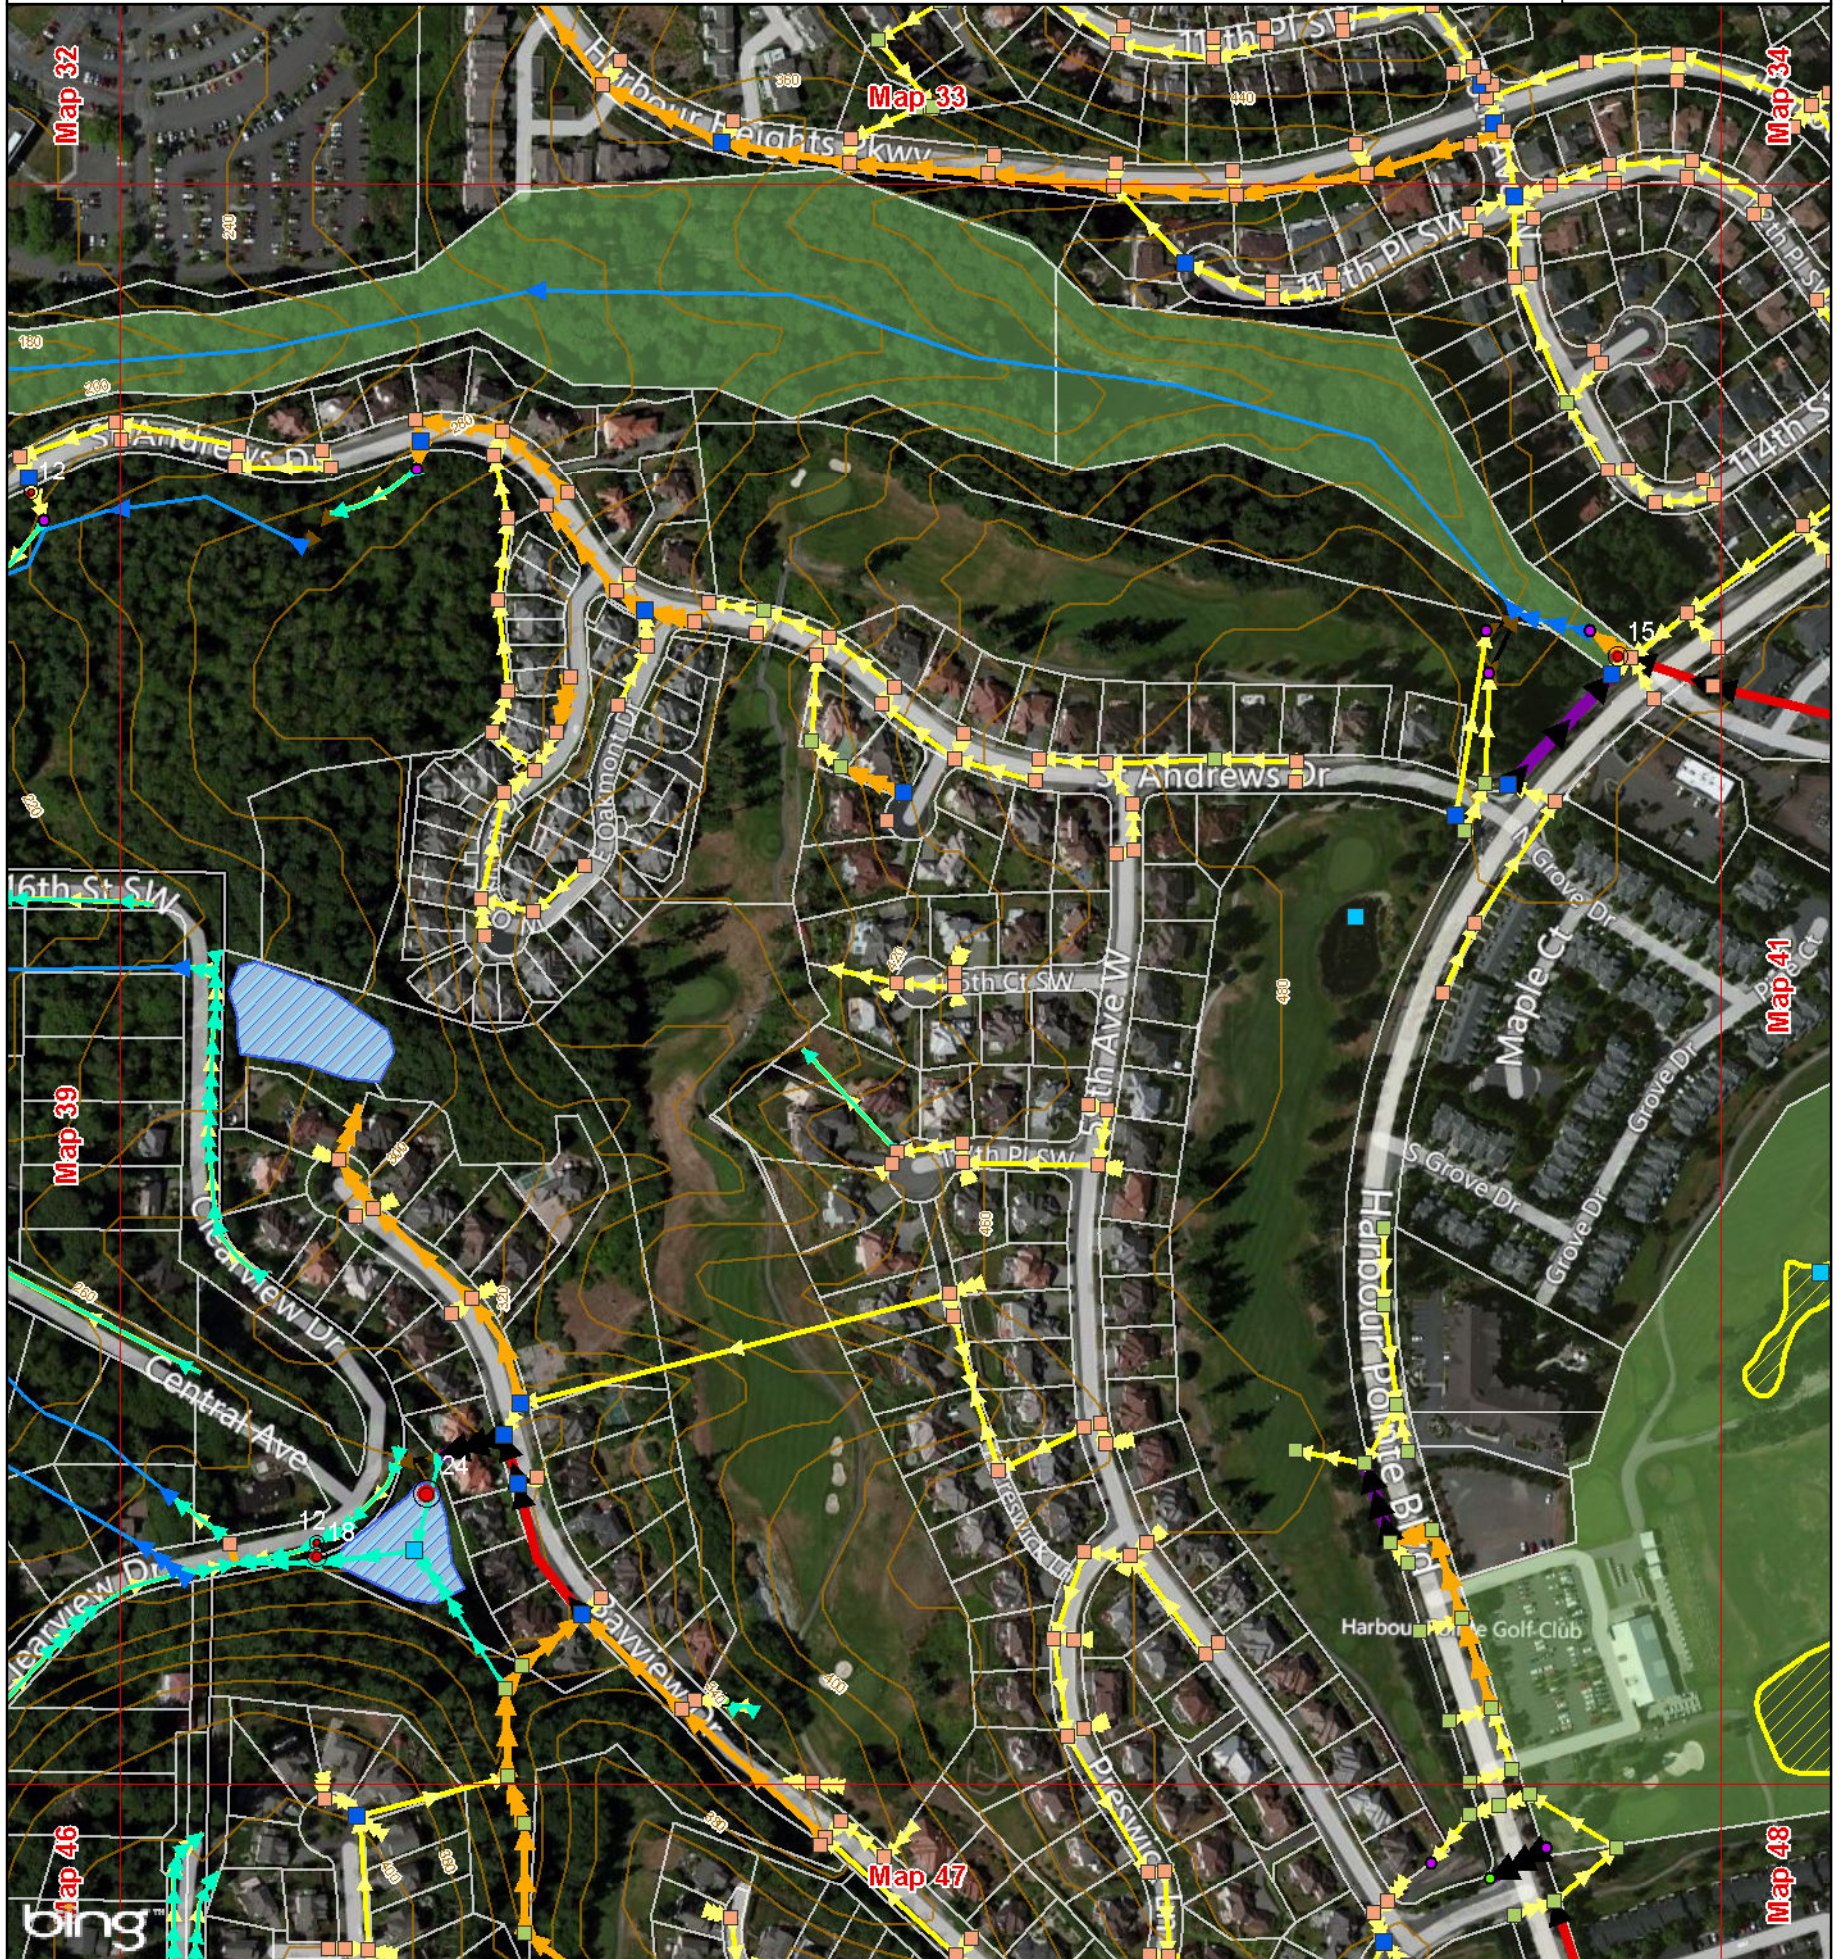

Legend

Drain Features

- Outfalls (Dia. included)
- Catch Basin Type I
- Catch Basin Type II
- Vault (Access)
- CB Other

- Pipe In
- Pipe Out
- Overflow
- Detention Pond (pt)
- Ditch
- Bioswale
- Other Feature

Detention Ponds

Dual Function

Drainage Network

Arrows indicate flow direction in network

Pipe Diameter 12 & Under

Pipe Diameter 13 -21

Pipe Diameter 24-30

Pipe Diameter 35 & greater

Undetermined Pipe Diameter

Open Channel System

Streams

Base Map Features

Parcels


Parks/Public

20' Contours


Railroad

This inventory includes primarily the City maintained and public components of the stormwater system. Private facilities and plans are included wherever possible.

Index Map

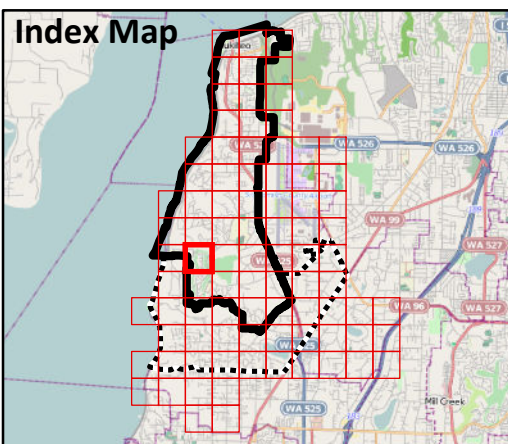

MAP DATE: 6/27/2013

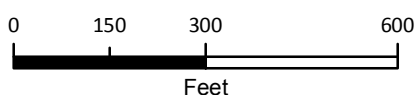

Data Source(s): Mukilteo-GIS(R)
Author: M.J.L.
Map Version: Version 3.0



Data Source: ESA, 2013; Snohomish County, 2010; Mukilteo, 2012; WSDOT, 2007; BING Air Photo, 2012.

The City of Mukilteo disclaims any warranty of merchantability or warranty of fitness of this map for any particular purpose, either expressed or implied. No representation or warranty is made concerning the accuracy, completeness, or quality of data depicted on this map. Any user of this map assumes all responsibility for the use thereof, and further agrees to hold the City of Mukilteo harmless from and against any damages, loss or liability arising from any use of this map.

For More Information Contact:
City of Mukilteo Planning Department
11930 Cyrus Way
Mukilteo, WA, 98275

PHONE: (425) 263-8042
FAX: (425) 212-2068